



CONTENTS



1

LARGE SCALE HISTORIC ESTATE page 3-7



2

PUBLIC REALM page 8-9



3

FAMILY GARDEN page 10



4

SHOW GARDEN page 11

ROBERT PRYOR
Garden Design Services
ra_pryor@hotmail.com
07776242439

A VISUAL TO LET CLIENTS ROAM
AROUND THEIR NEW GROUNDS TO
SEE WHERE IT LEADS THEM



The Brief

Redesign the courtyards and neighbouring expanse of meadow to enable the 40 people living on this residential estate, many of whom are over 50, to explore, exercise and come together as a community.

The Design

Modelled on the loose and romantic lines of 19th Century landscape architect William Robsinson and borrowing materials and motifs from nearby Chichester Cathedral, the design invites residents out into naturalistic grounds with a host of spaces to suit a range of moods and moments.

Made with:
Sketchup
Photoshop

ROBERT PRYOR
Garden Design Services
ra_pryor@hotmail.com
07776242439

VISUAL TO CONVEY ROMANTIC ATMOSPHERE FOR A COMMUNAL COURTYARD



Romantic and wandering courtyard with planting inspired by the flickering candle light of neighbouring Chichester Cathedral

Made with:
Sketchup
Photoshop

ROBERT PRYOR
Garden Design Services
ra_pryor@hotmail.com
07776242439

A CONCEPT PLAN THAT TRANSFORMS OPEN, EXPOSED GROUNDS INTO A SET OF GARDENS THAT WILL ENGAGE ITS 40 RESIDENTS FOR 52 WEEKS A YEAR





Concept Plan. Saxon Meadows, Private Residences, Tangmere, Sussex
 Concept Name: "Lost Spires & Adventure Lines"
 Atmosphere: Loose, Romantic, Wandering

Made with:
 Vectorworks
 PhotoshopV

ROBERT PRYOR
 Garden Design Services
 ra_pryor@hotmail.com
 07776242439

PLANTING DETAIL THAT CONNECTS WITH AN HISTORIC CONCEPT

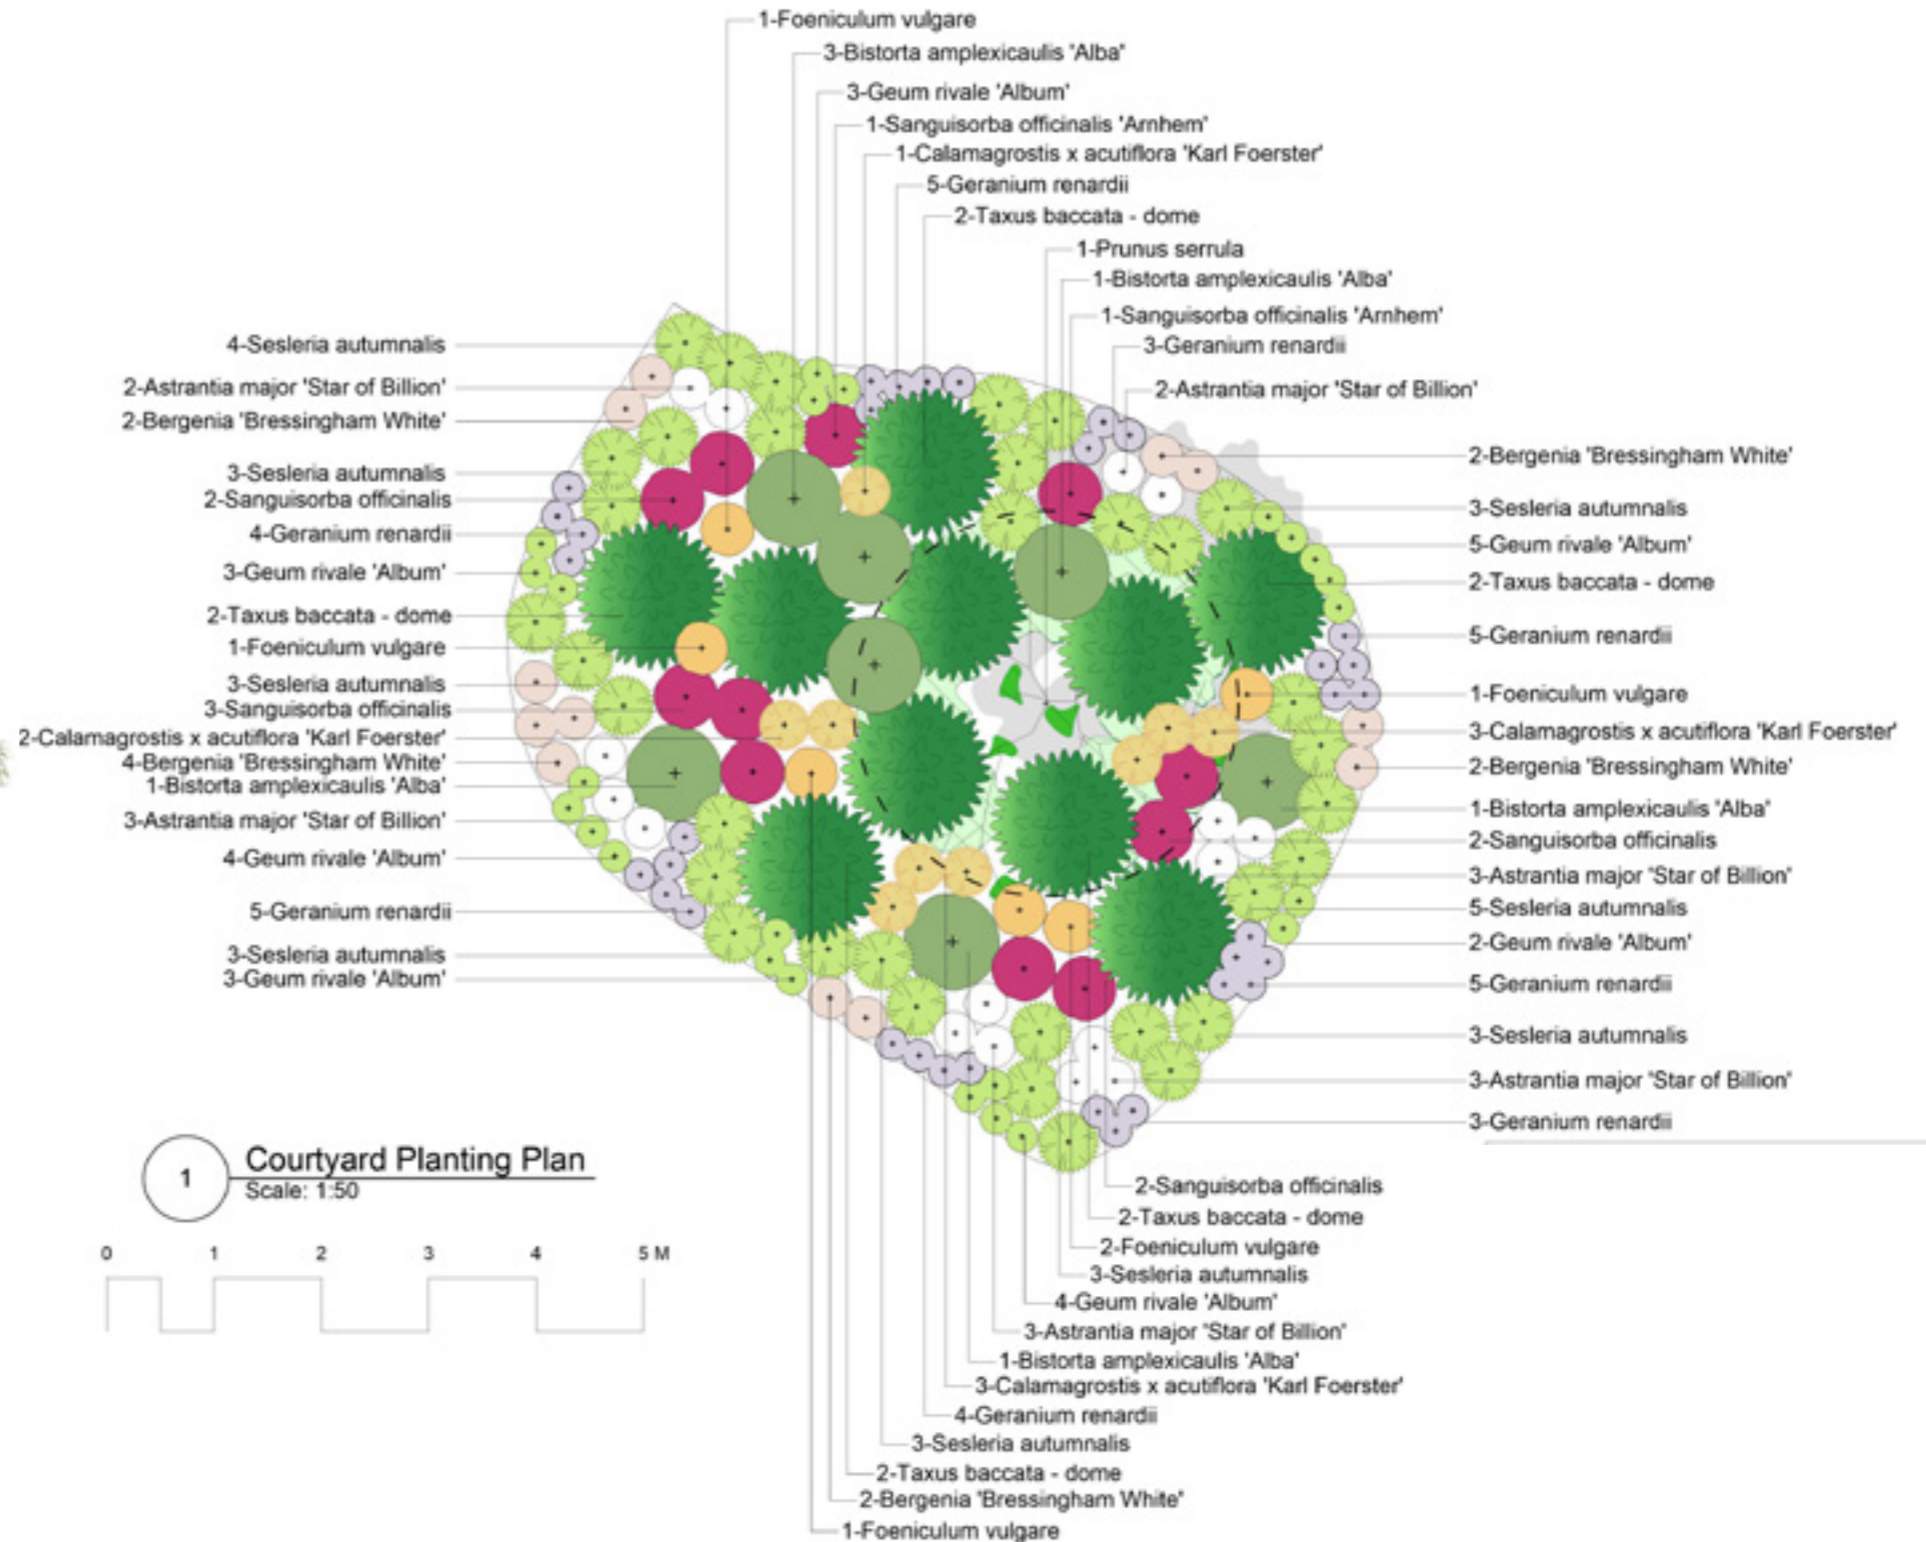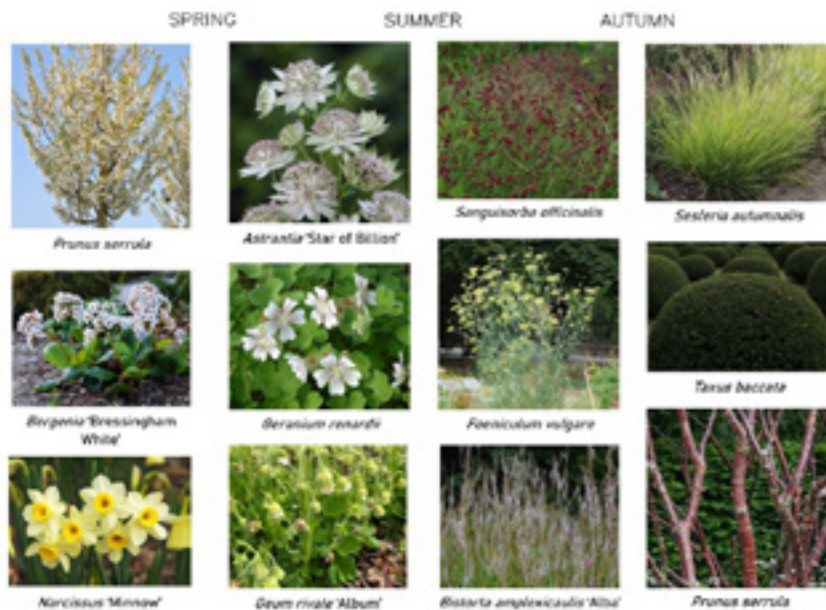


Courtyard planting elevation, palette and plan linking back to nearby Chichester Cathedral. Using a pollinator friendly palette of whites and yellows to evoke twinkling candlelight to create a relaxed and romantic atmosphere


Made with:
Vectorworks
Photoshop

ROBERT PRYOR
Garden Design Services
ra_pryor@hotmail.com
07776242439


CONSTRUCTION DETAILING THAT CONNECTS WITH AN HISTORIC CONCEPT

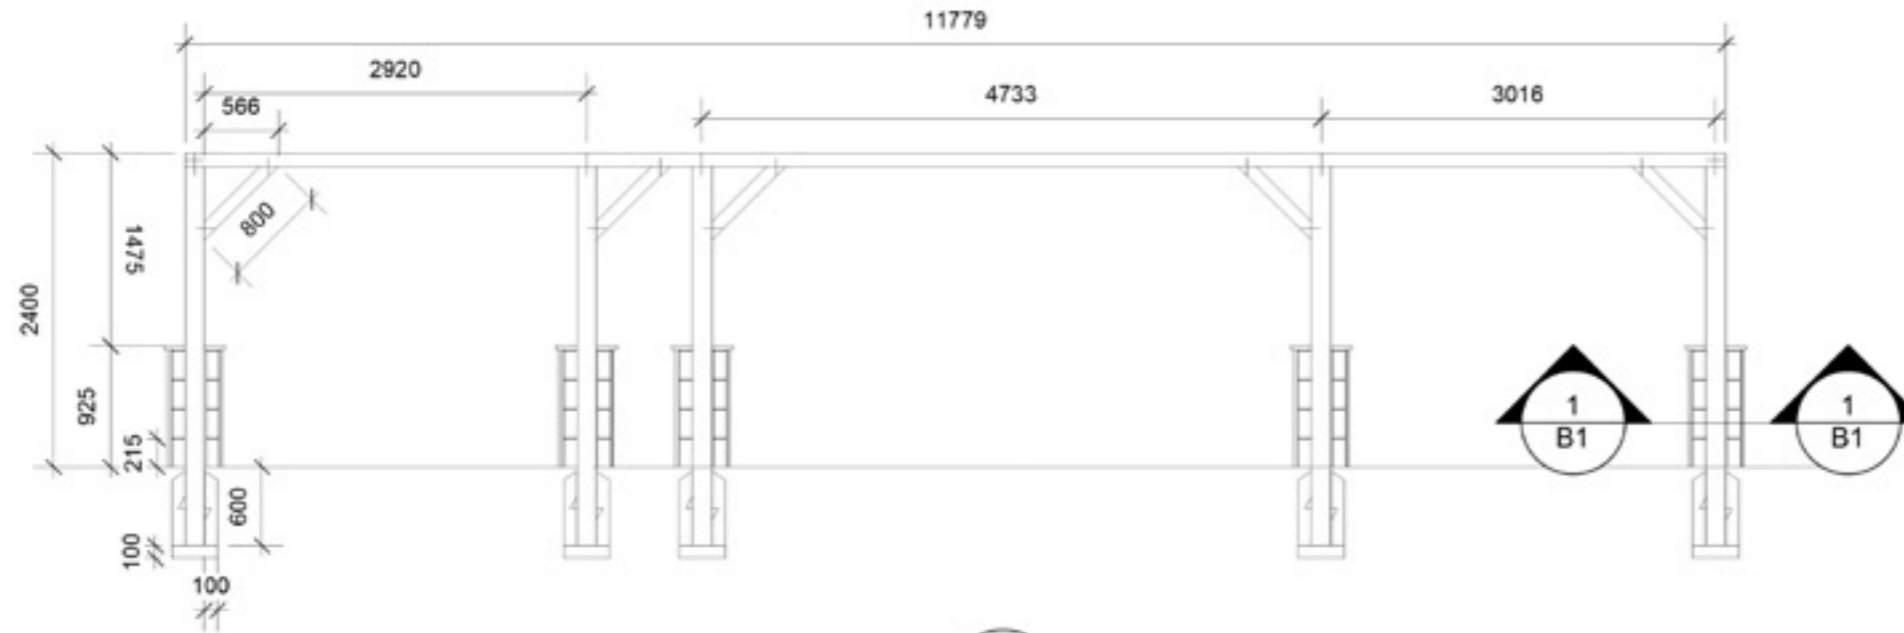



1 Pergola elevation A1A1
Scale: 1:50

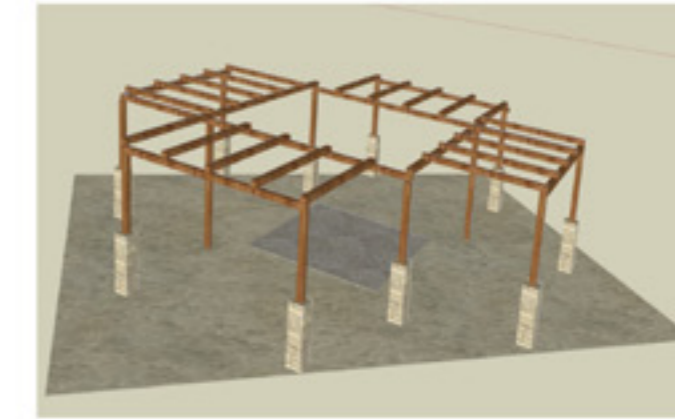

3 Pergola Design Intent
Scale: 1:75

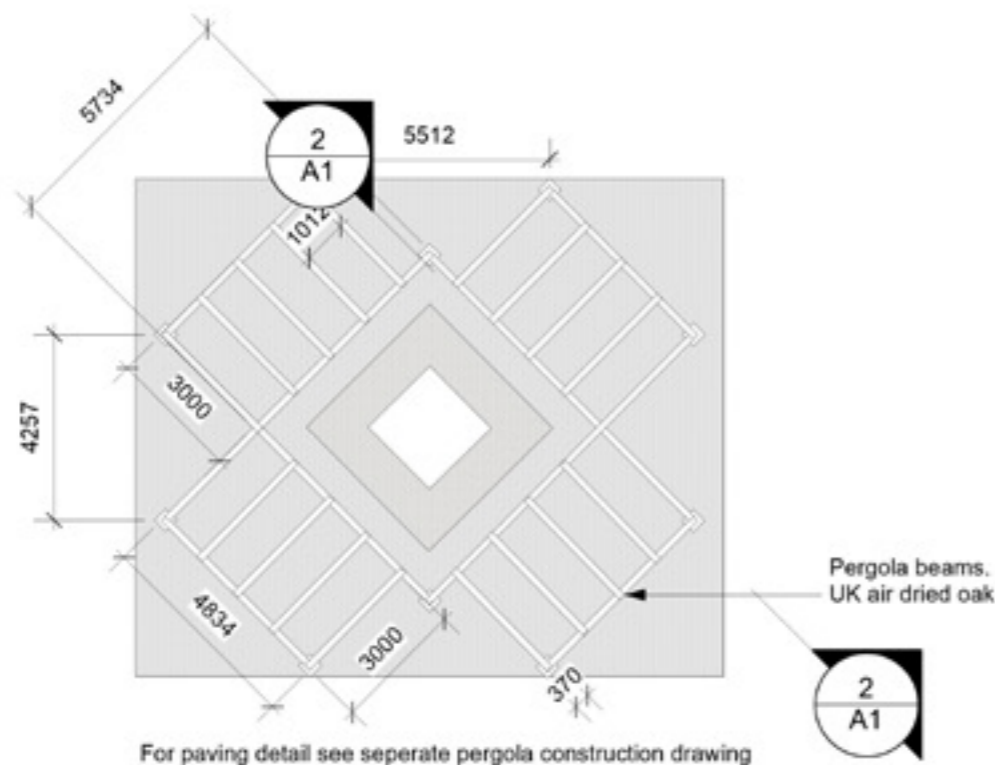

2 Plan view of pergola
Scale: 1:150

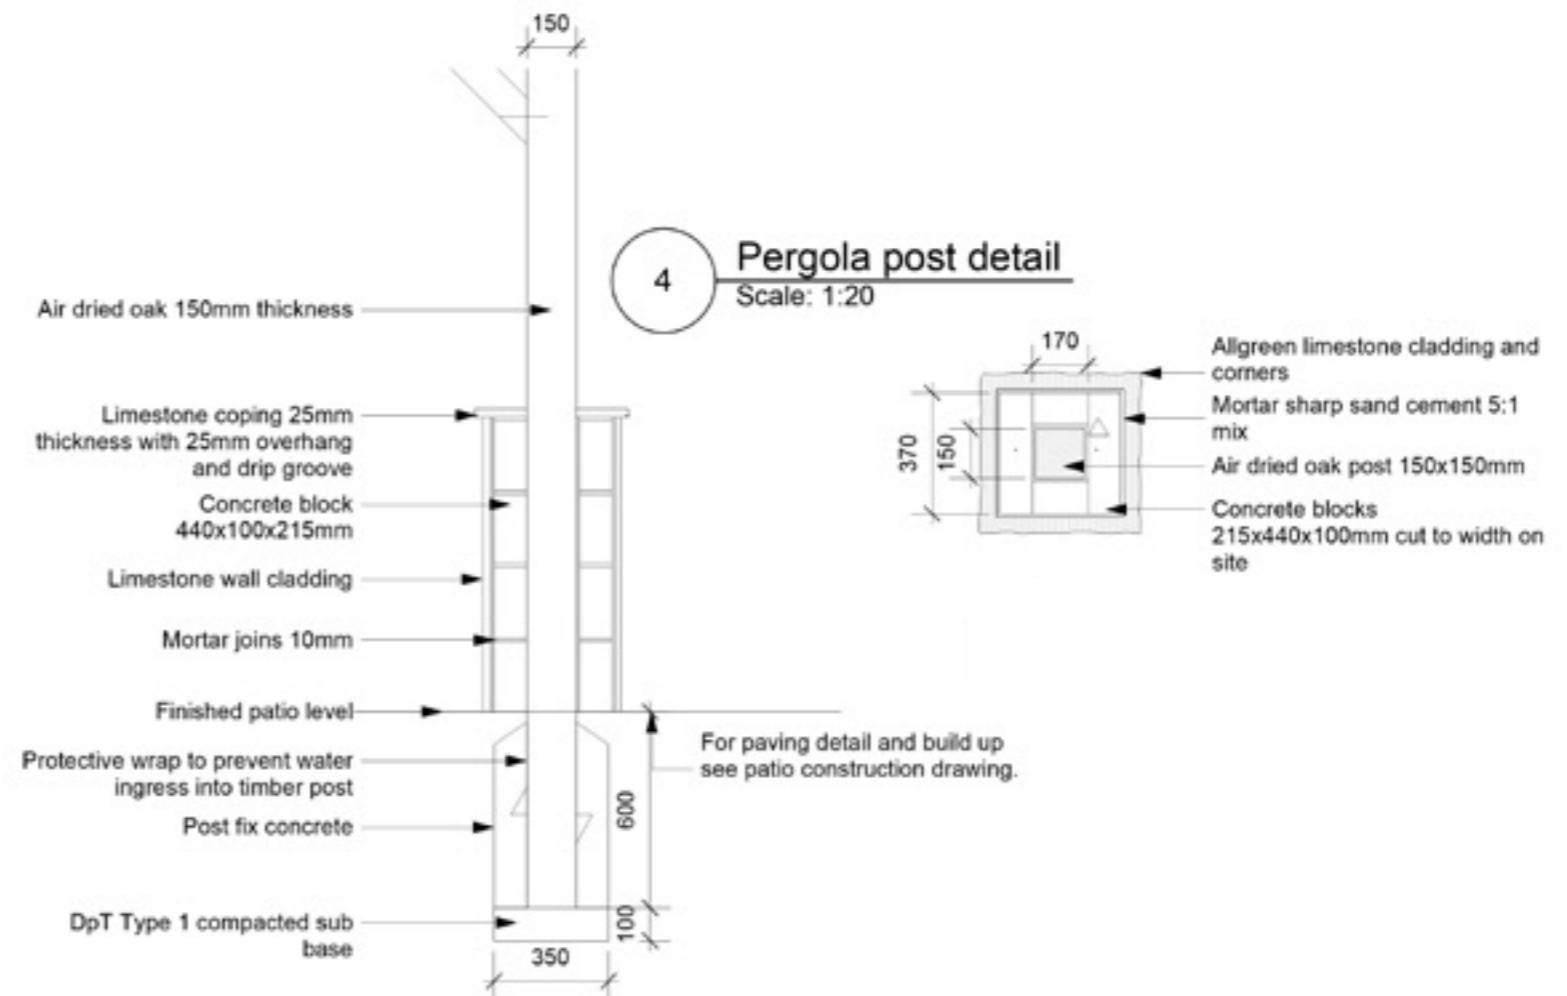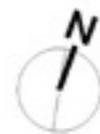

Bespoke limestone and timber pergola to tell the story of nearby Chichester Cathedral collapse in 1861 for an historic project

Made with:
Vectorworks
Sketchup

ROBERT PRYOR
Garden Design Services
ra_pryor@hotmail.com
07776242439




Creating fame in the community to drive footfall and revenue for Wolves Lane Centre, North London

Made with:
Photoshop

ROBERT PRYOR
Garden Design Services
ra_pryor@hotmail.com
07776242439

VISUAL TO CONVEY AN INFORMAL AND INTIMATE CONCEPT THAT MAKES A VAST SITE MORE APPROACHABLE

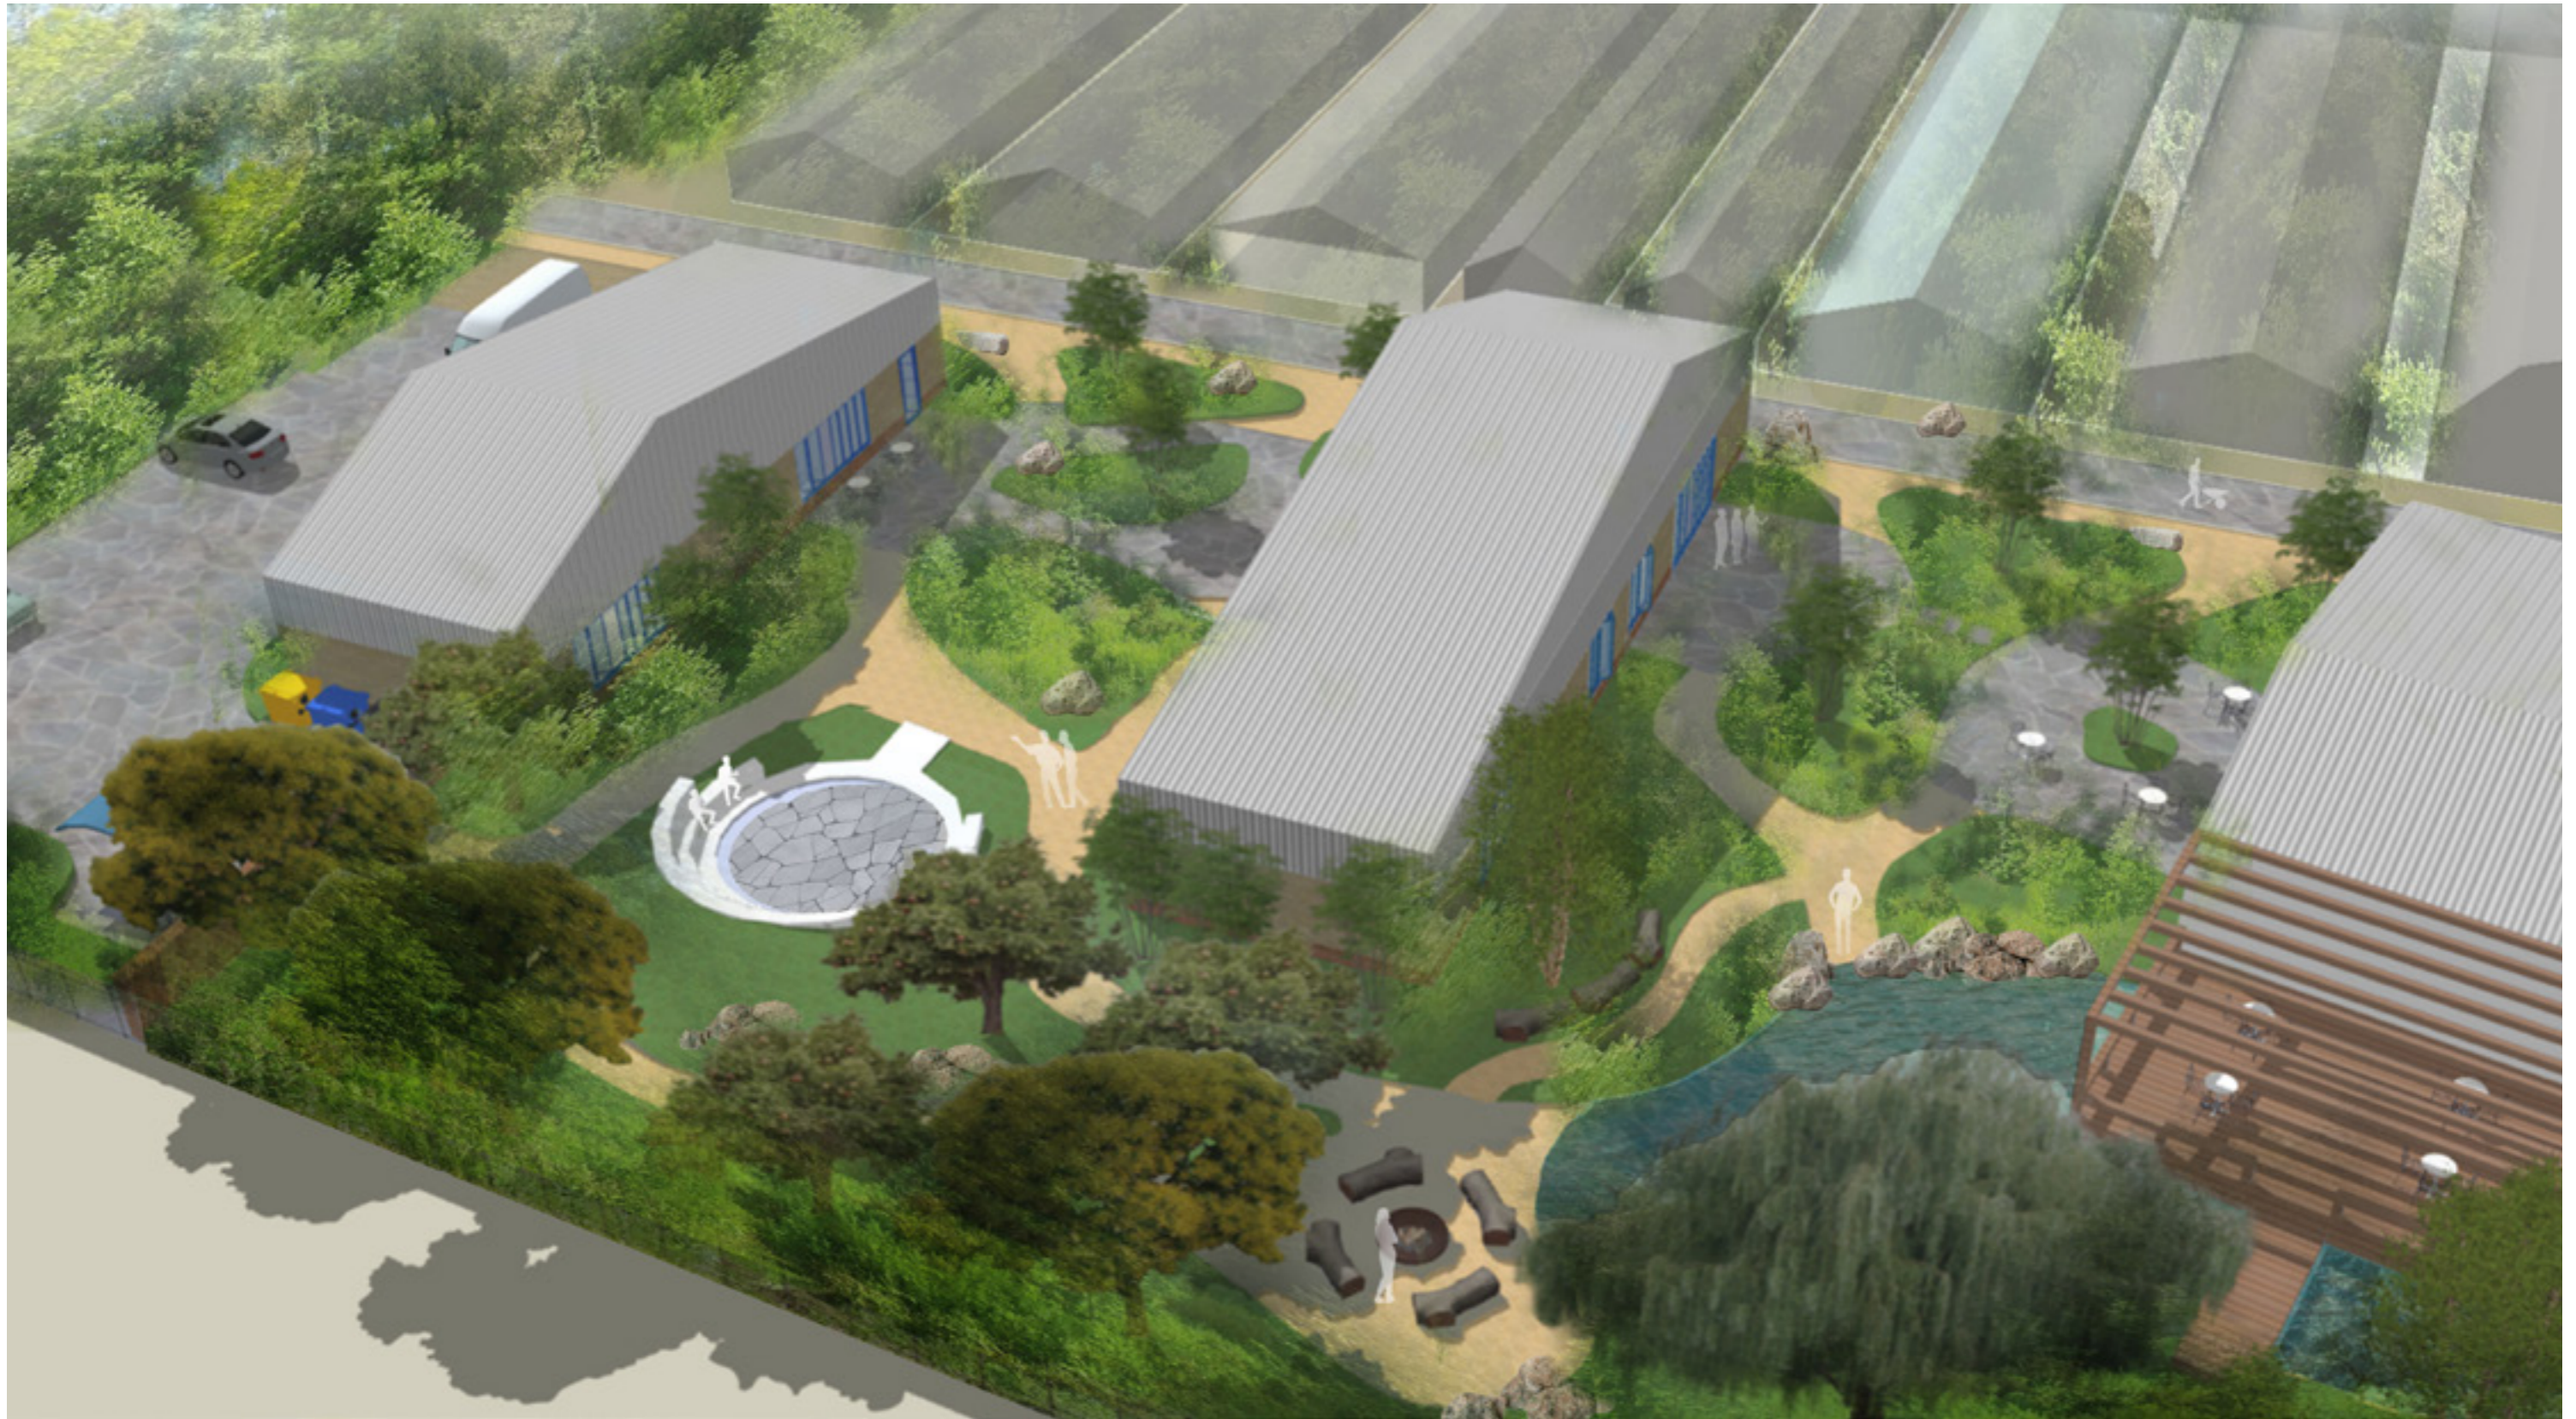

Flyover view of wellbeing gardens for north London community garden. Concept based on ancient dried out streams that have become a wildlife haven.

Made with:
Sketchup
Photoshop

ROBERT PRYOR
Garden Design Services
ra_pryor@hotmail.com
07776242439

3 A DESIGN RICH IN FEATURES FOR A FAMILY THAT LIVE OUTDOORS



Grown-up entertaining space in wider family garden. Private client, Surrey.

Made with:
Sketchup
Photoshop


ROBERT PRYOR
Garden Design Services
ra_pryor@hotmail.com
07776242439

4 SHOW GARDEN CONCEPT



Interstellar SOS

Interstellar SOS: Mood

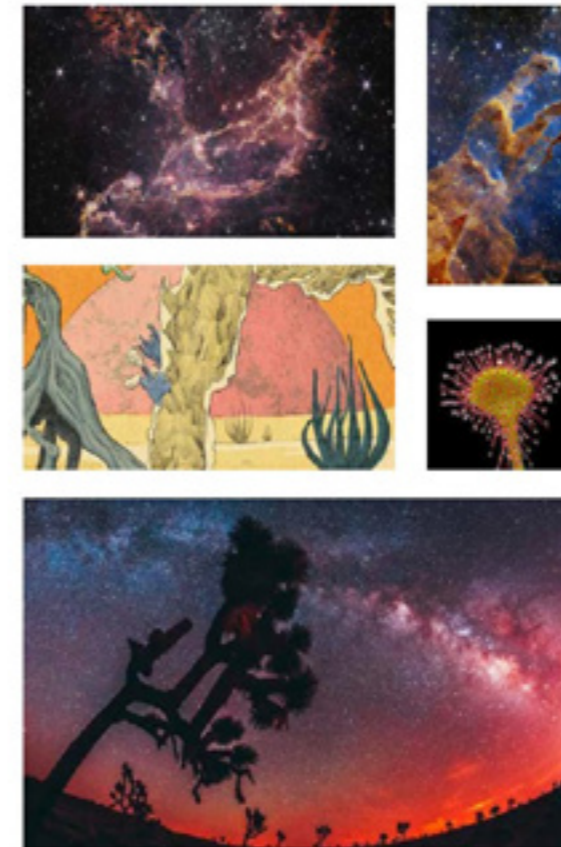

Preliminary Plant List



"INTERSTELLAR SOS"
RHS Hampton Court Show Global Impact Garden

"In all this vastness, there is no hint that help will come from elsewhere to save us from ourselves" wrote Carl Sagan (1994), reflecting on an image of Earth from space.

Visitors are invited to view the spectacle of a rocket ship blasting off, with cascading water as the smoke trail. When they look through the telescope they see a live feed from a fisheye camera mounted on top of the rocket. This displays the planet's SOS distress signal marked on the surface.

Made with:
Vectworks
Photoshop

ROBERT PRYOR
Garden Design Services
ra_pryor@hotmail.com
07776242439



I am available to support on a range of phases of design work on a freelance basis.

I'd love to hear about your upcoming or current project to discuss how I could fit into your process.

Many thanks,

Robbie

Residential garden, Worthing

Made with:
Vectorworks
Photoshop

ROBERT PRYOR
Garden Design Services
ra_pryor@hotmail.com
07776242439